


1  
E3  
**DEMOLITION-SECOND FLOOR**  
(ELECTRICAL) 1/8"=1'-0"

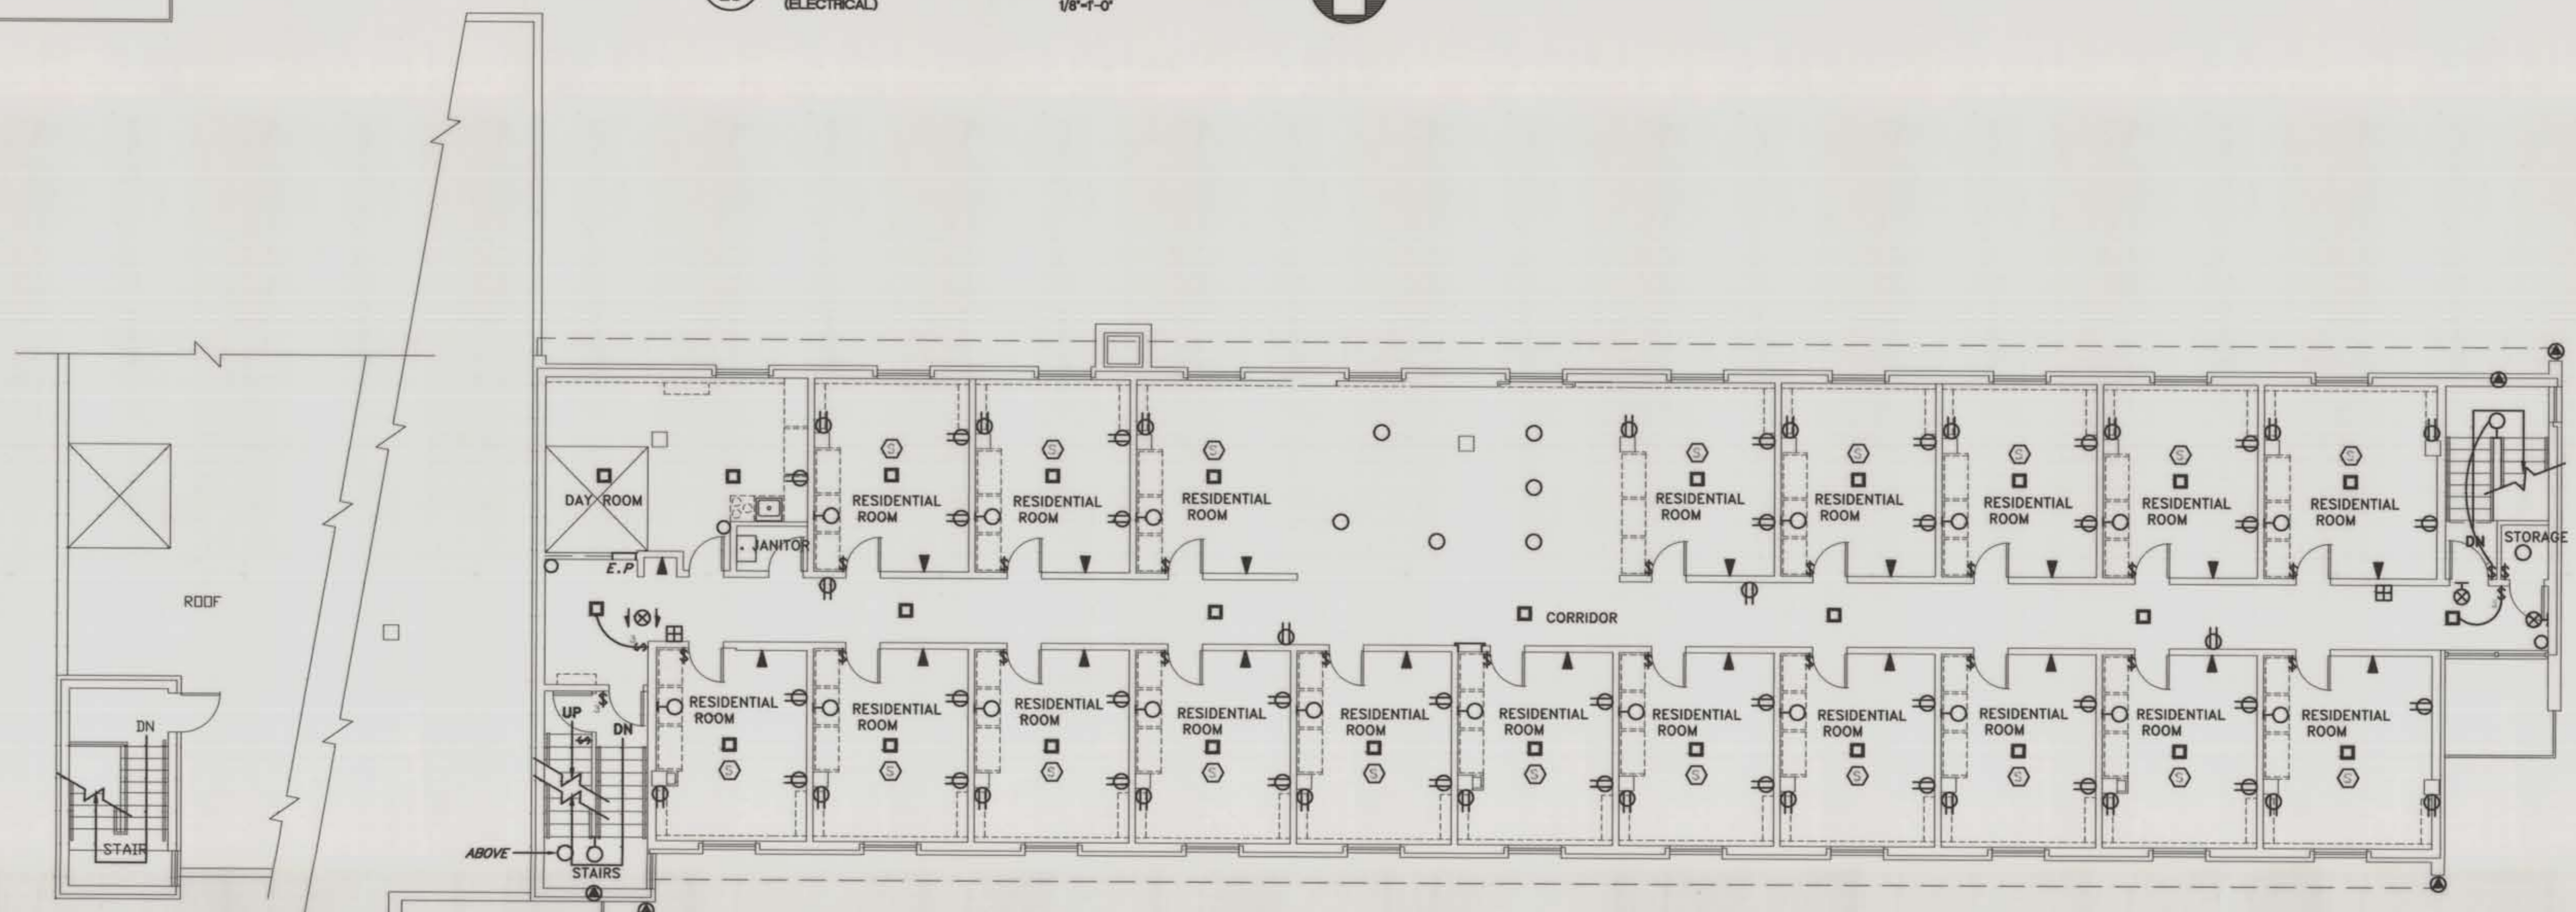

2  
E3  
**DEMOLITION-THIRD FLOOR**  
(ELECTRICAL) 1/8"=1'-0"

C:\1995\CAD\9504\MED\9504E3 Tue Dec 17 17:25:27 1996 JGA ARCHITECTS BILLINGS, MT