


1  
E6  
THIRD FLOOR PLAN  
LIGHTING  
1/8"=1'-0"

**TELEPHONE / DATA NOTES:**

- 4-CAT5 / 4PR TO EACH JACK LOCATION
- TAG EACH WIRE AT EACH END WITH # SHOWN
- LEAVE 12" OF SLACK ON EACH WIRE AT JACK LOCATION
- AT BACKBOARD LOCATIONS LEAVE ENOUGH WIRE TO FROM CEILING TO FLOOR

**PANEL D**

1	OUTLETS 318,319	2	SPARE
3	LIGHTS 318,319, FC 131	4	LIGHTS 306 - 310
5	LIGHTS 301,302	6	LIGHTS 303 - 305
7	LIGHTS 300	8	LIGHTS 312 - 317
9	BATT. PACKS, EXIT 300	10	OUTLETS 312 - 314
11	OUTLET CORRIDOR	12	OUTLET 312,CH - 1
13	OUTLETS 316 - 318	14	OUTLETS 306,307
15	OUTLETS 314 - 316	16	
17	OUTLETS 302	18	OUTLETS 308 - 310
19	SPARE	20	SPARE
21	SPARE	22	SPARE
23	SPARE	24	SPARE
25	OUTLETS 302	26	OUTLET 319
27	OUTLETS 302,306,307	28	OUTLETS 318,319
29	OUTLETS 308 - 310	30	OUTLETS 315 - 317
31	SPARE	32	OUTLETS 312 - 314

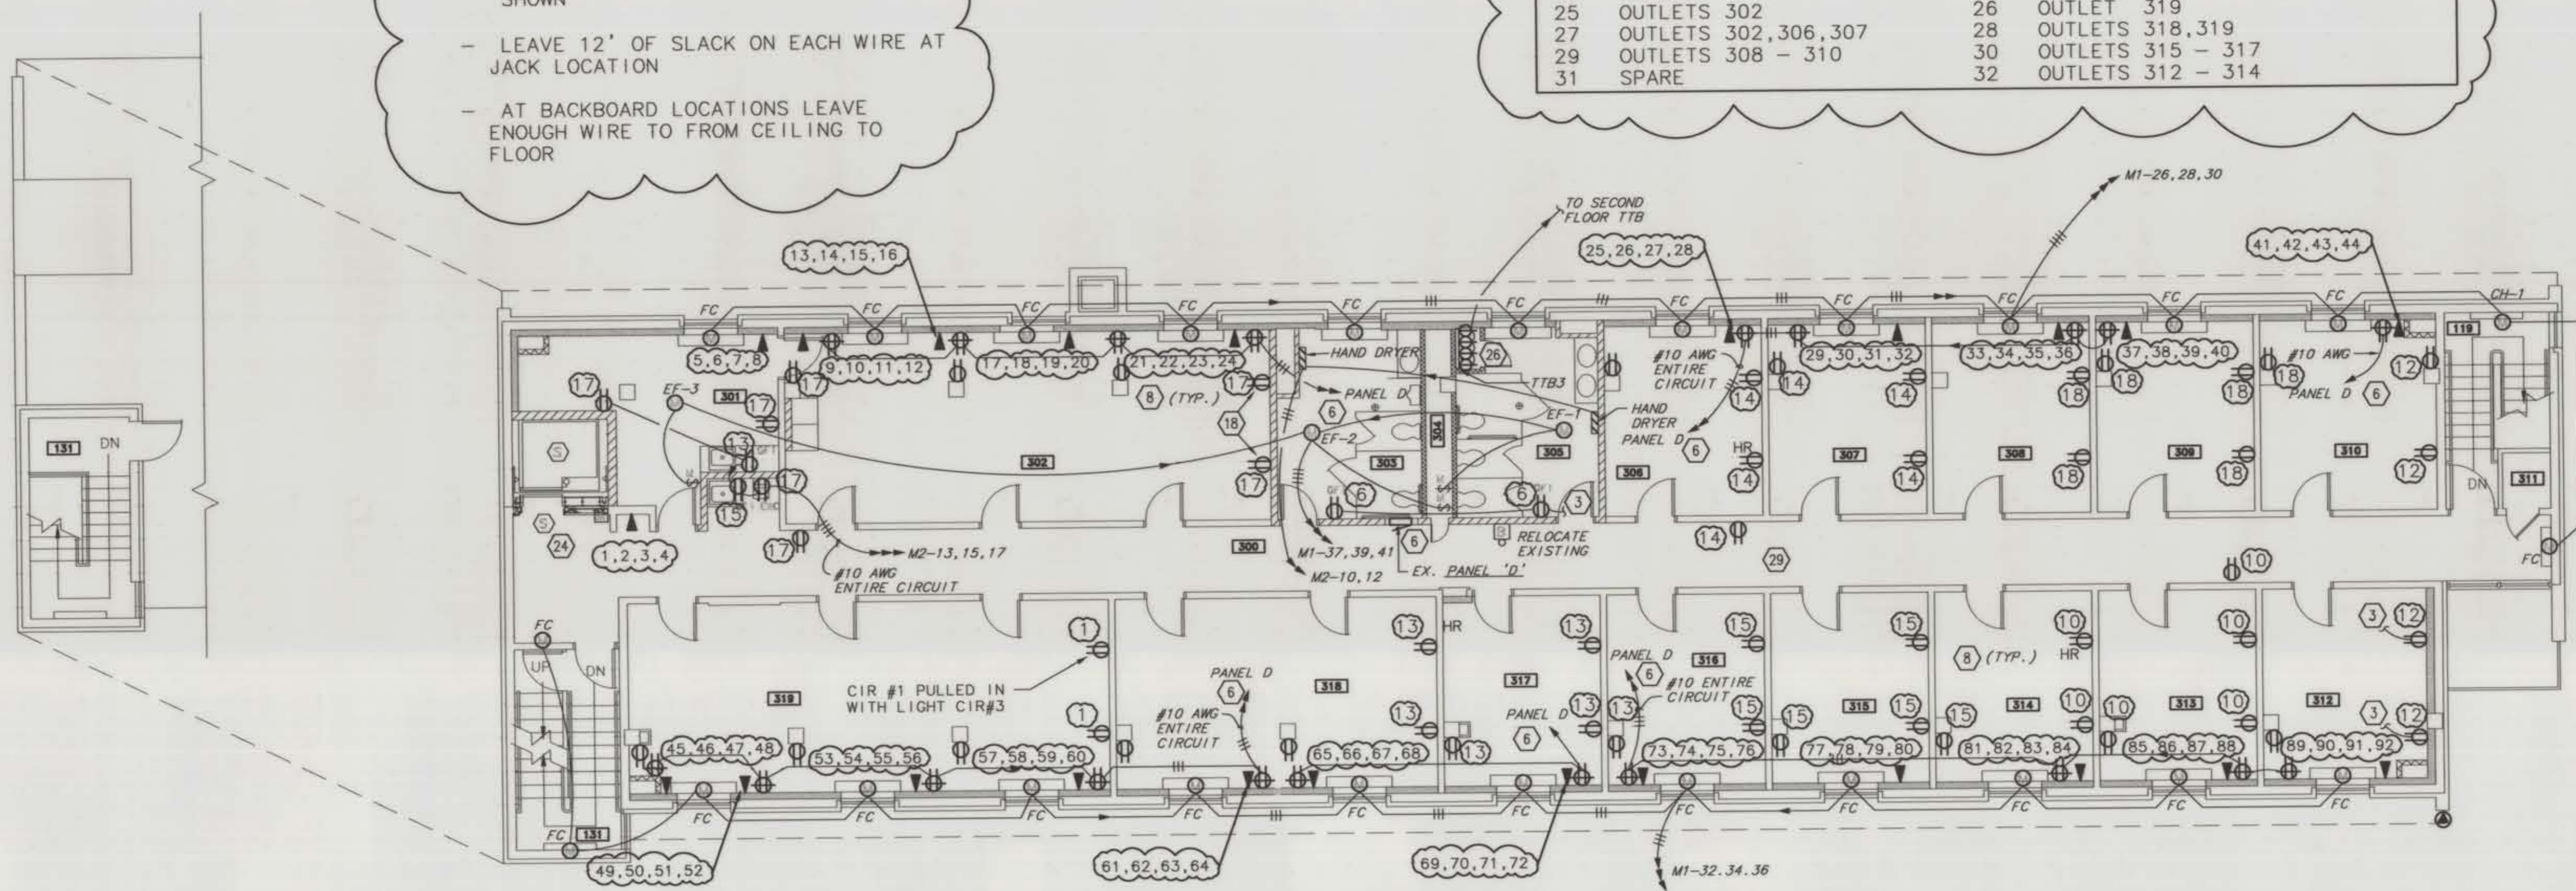

2  
E6  
THIRD FLOOR PLAN  
POWER  
1/8"=1'-0"